

An architectural rendering of a modern gymnasium building. The building features a large, flat, light-colored roof with a series of parallel lines. The facade is composed of a grid of small, square panels. The building is surrounded by lush greenery, including palm trees and other tropical plants. A paved area with some people is visible in the foreground.

海南师范大学桂林洋校区体育馆项目

The gymnasium project of Guilin Yang Campus of Hainan Normal University

2025.07

建设单位：海南师范大学
设计单位：同济大学建筑设计研究院（集团）有限公司

1

方案效果图

1 方案效果图


校园整体鸟瞰



综合体育馆项目

1 方案效果图

体育馆鸟瞰图

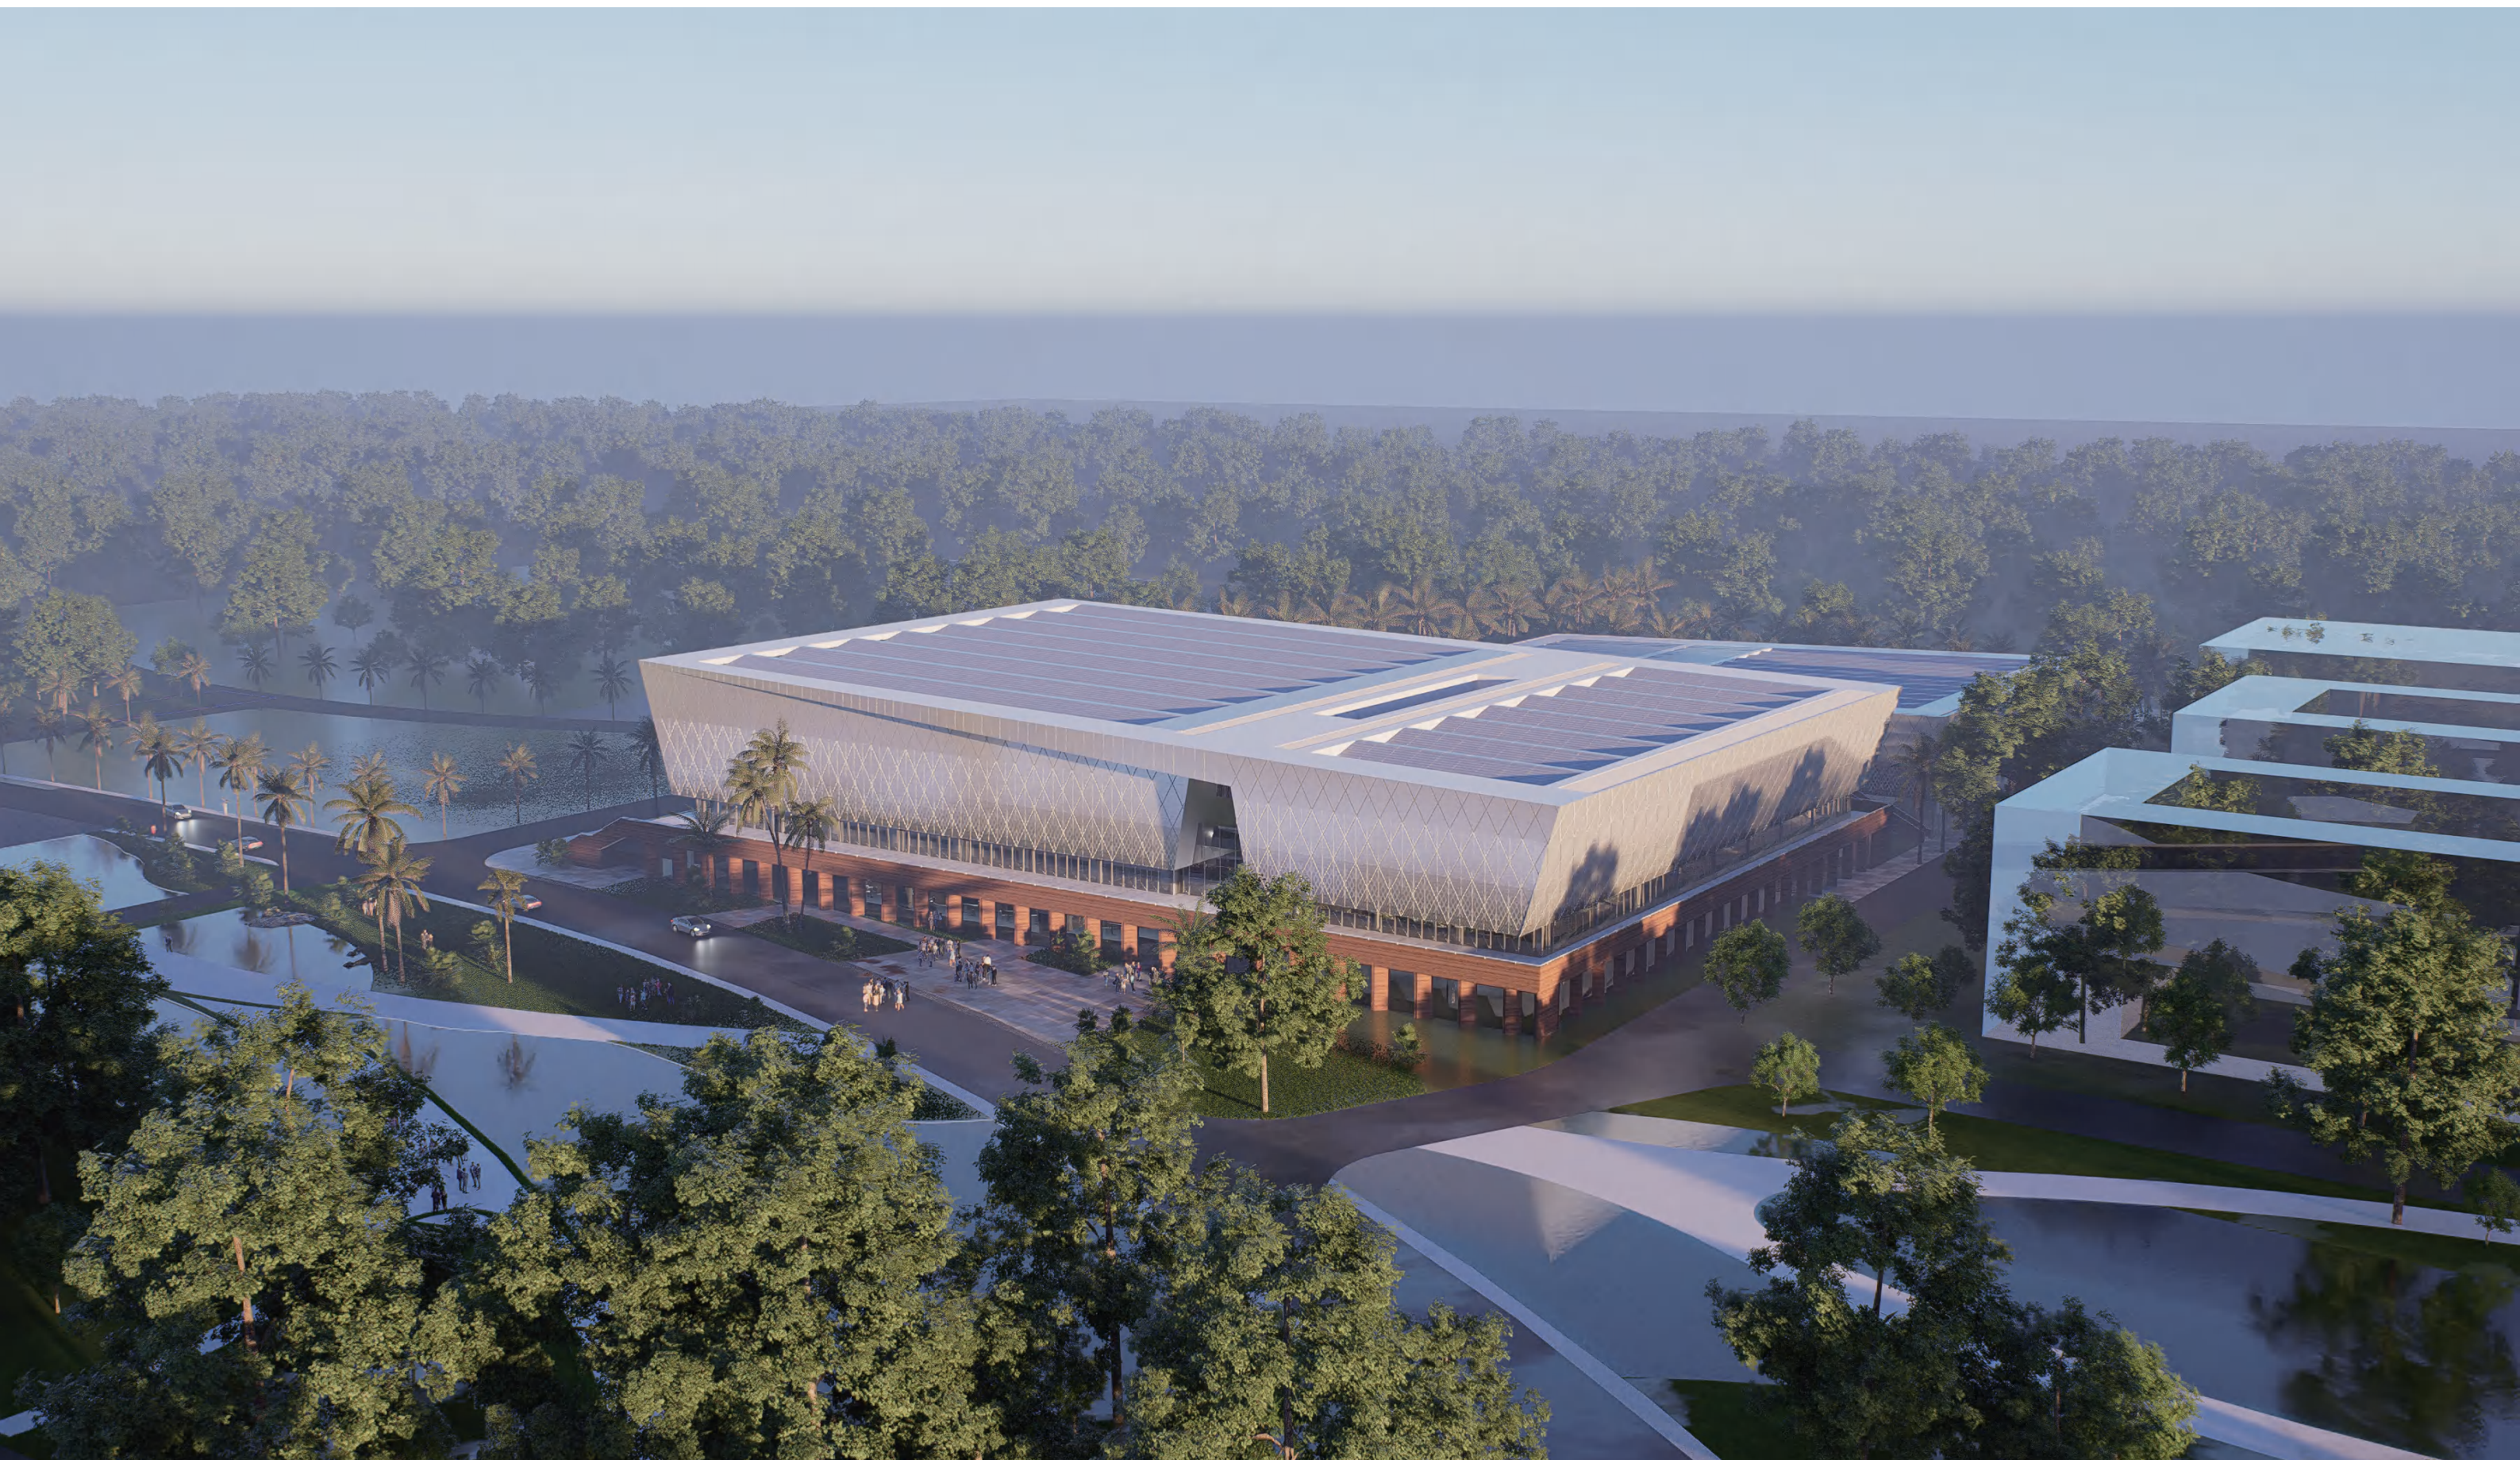

1 方案效果图

体育馆南侧半鸟瞰图



1 方案效果图

体育馆西侧透视图



2 总平面图

2

总平面图



3 立面设计

Low-E 玻璃

立面：
蓝灰色 Low-E 玻璃

菱形黎锦肌理铝板

CBCC N8.25


立面：
浅灰色肌理铝板
《中国建筑色卡国家标准 1026 色》CBCC
N8.25

火山岩石材

CBCC 1684 10R4.1/6.5


基座：
红色火山岩石材
《中国建筑色卡国家标准 1026 色》CBCC
1684 10R4.1/6.5



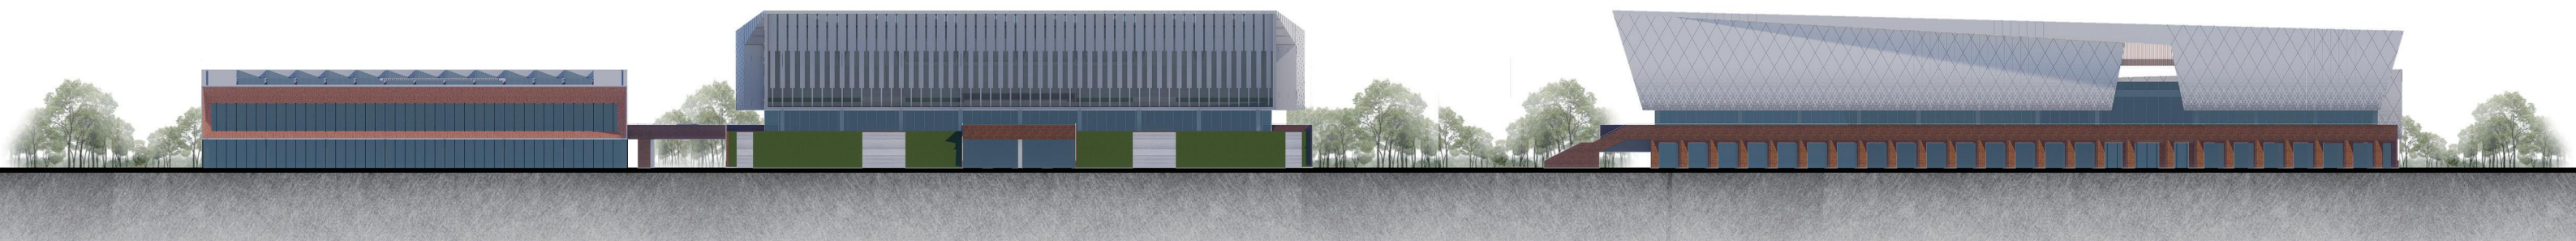

西立面图


南立面图

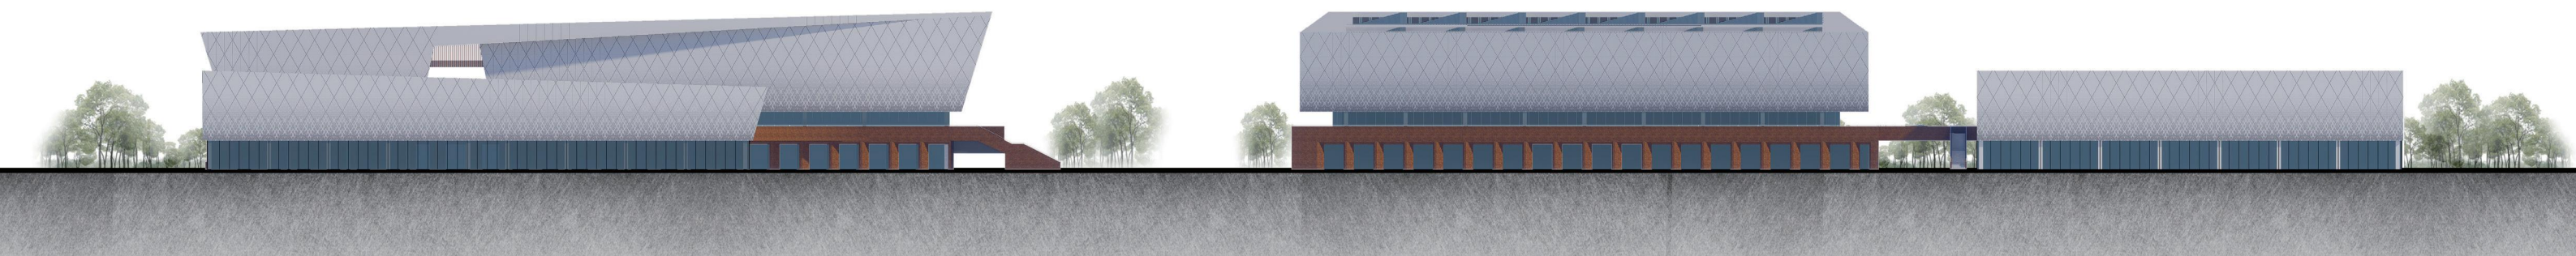


北立面图

东立面图

3 立面设计
立面图

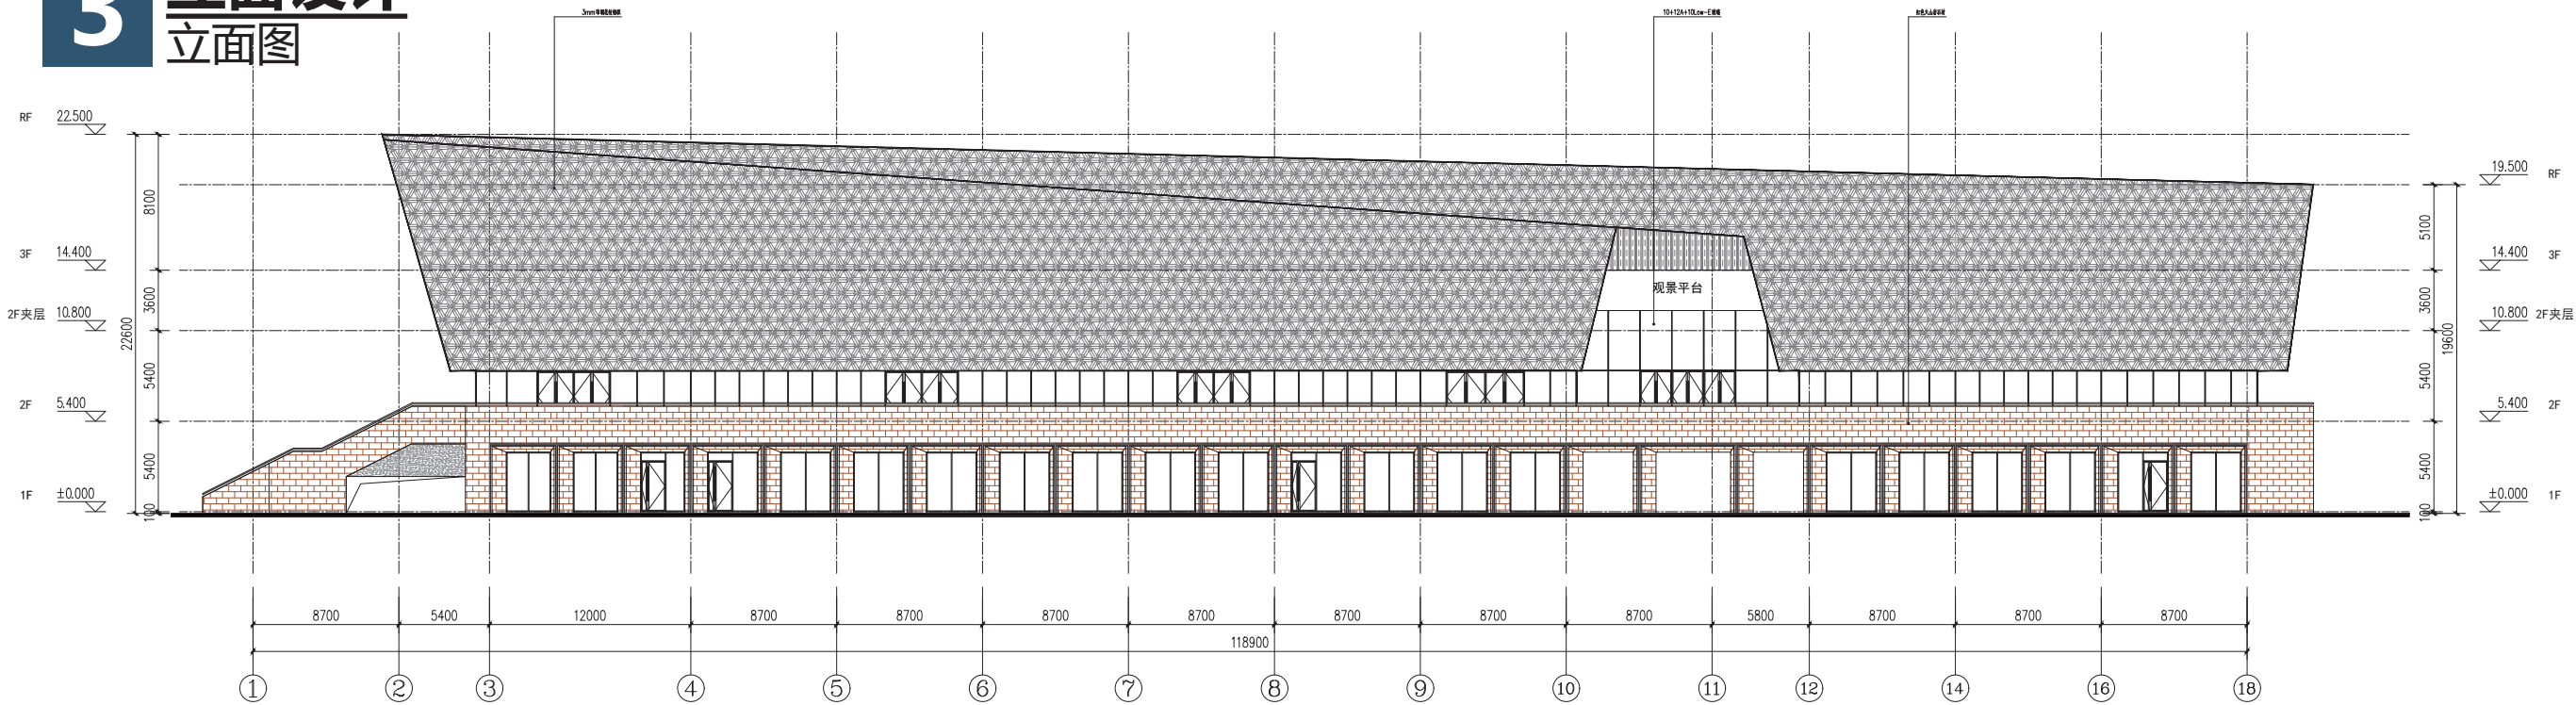

①~⑱ 立面图 1:150

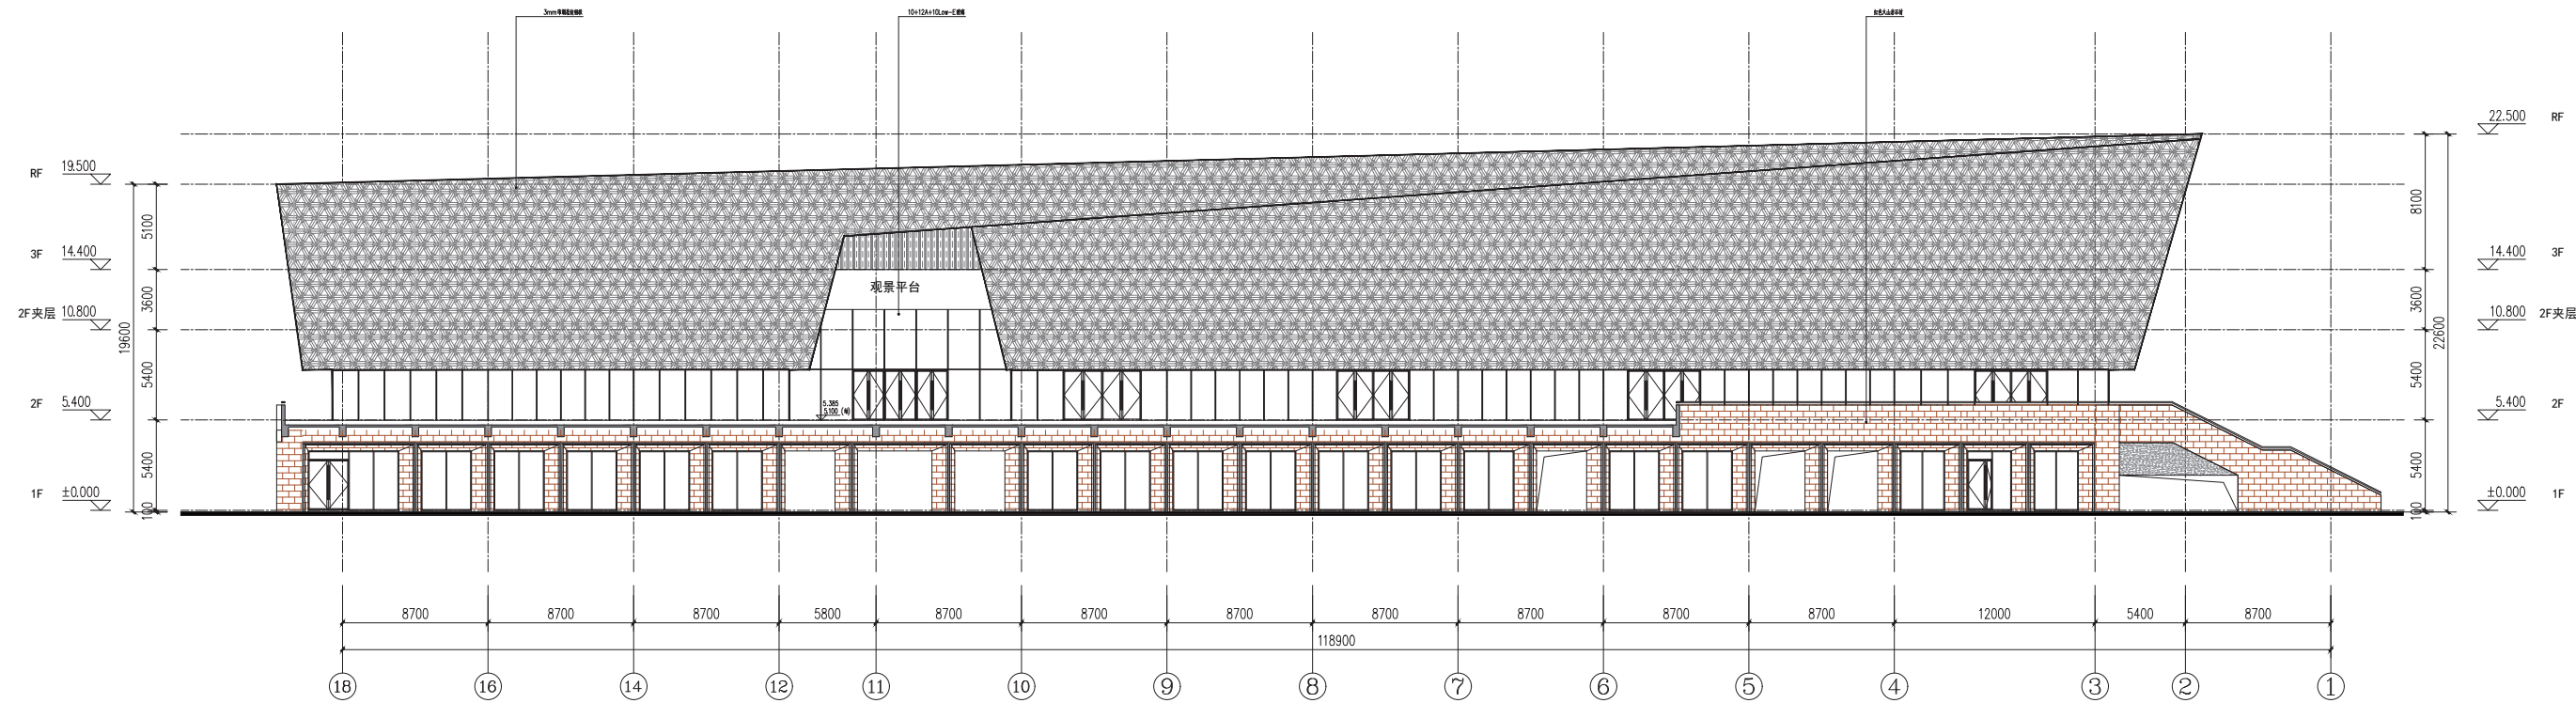

⑱~① 立面图 1:150

25.06.30 A 初步设计出图

日期 层次 备注

建设单位

海南师范大学

设计单位



同济大学建筑设计研究院
(集团)有限公司
TONGJI ARCHITECTURAL DESIGN (Group) Co., Ltd.

项目名称
海南师范大学桂林洋校区
综合体育馆项目

子项目编号
25-AD-019 子项编号
01

负责人 姓名 签字 日期

审核 姓名 签字 日期

校核 姓名 签字 日期

设计负责人

审核人

校核人

设计

校核

审核

审批

日期

姓名

签字

日期

姓名

签字

日期

姓名

签字

日期

姓名

签字

日期

姓名

签字

日期

姓名

签字

日期

姓名

签字

日期

